


**Graham County Department of Public Health
IMPROVEMENT PERMIT and CONSTRUCTION AUTHORIZATION
ON-SITE WASTEWATER**

Applicant/Owner Ramlonghorn, LLC (Jacob McClain)	Permit #	Permit #		
Location East Buffalo Road (5662.00-91-5351)	PIN #	Parcel #	ACREAGE	274.75
Directions East Buffalo Road just past 1032 on right				
Design 360	Facility 3BR SFR	Permit Type	New Construction	
Foundation Crawlspace	Water Source To Be Applied For / TBA	Expiration	Valid for 60 Months	

Permit Conditions

- Maintain all setbacks and keep system on grade and shallow 18" low side
- All parts of system are 10'+ from all property lines
- Restore natural grade and stabilize after install is complete

Diagram (Not to Scale)

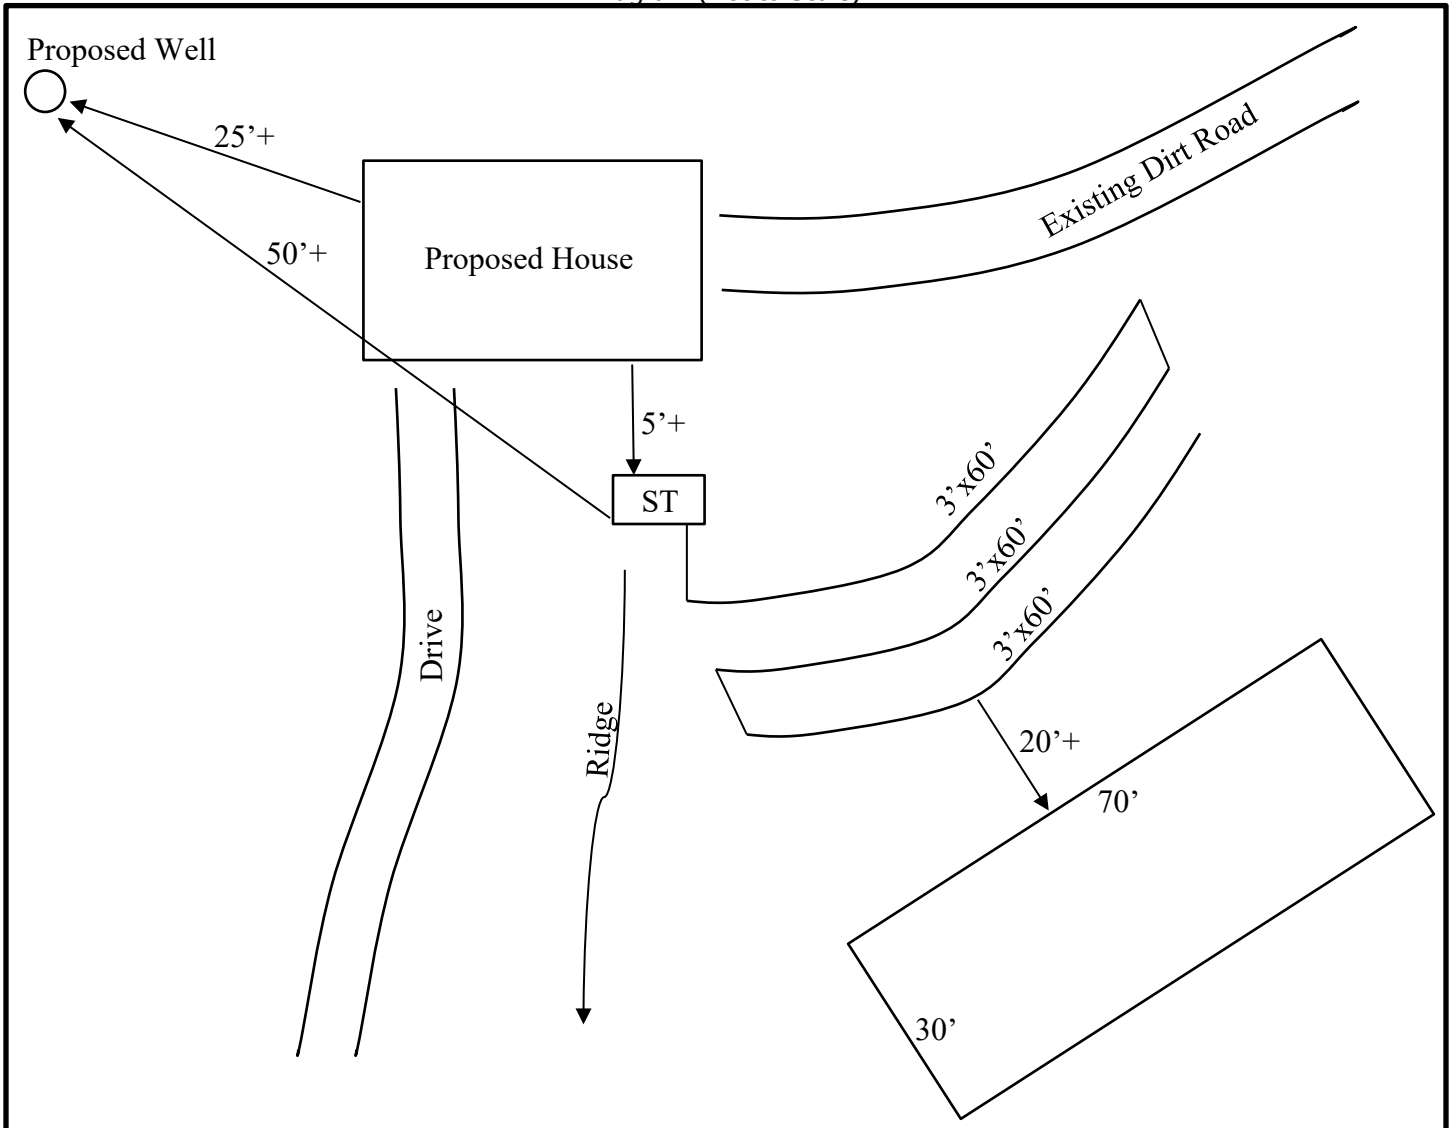

TO BE INSTALLED	25% Reduction – Gravity;					REPAIR	25% Reduction – Gravity;			
Type IIa	Soil Depth: 48(in)	Slope: App 25	LTAR: 0.05	Saprolite: None		Type IIa	Area: 2100 (ft ²)	LTAR: 0.05	Saprolite: None	
CONSTRUCTION AUTHORIZATION	TOTAL LENGTH	# OF LINES	MIN SPACING	MAX DEPTH	WIDTH	DISTRIBUTION	SEPTIC TANK	PUMP TANK		
	180 `	3	9 ` on center	18" low side	10 inches	Serial Feed	1000 gallon	Not Required		

The issuance of this permit by GCDPH in no way guarantees the issuance of other permits. The permit holder is responsible for checking with appropriate governing bodies in meeting their requirements. This permit is subject to revocation if the site plan, plat, site or intended use changes. This permit is subject to compliance with the provisions of the NC Laws and Rules for Sewage Treatment and Disposal and to the conditions of this permit. Construction and installation Rules NCAC .1950, .1952, .1954, .1955, .1956, .1957, .1958 and .1959 are incorporated by reference into this permit and shall be met. **Questions? (828) 479-7900**

Issue Date: 6/6/2022

_____ Jacob Nelms _____ *Authorized State Agent*